


ELEVATION 2

ELEVATION 1

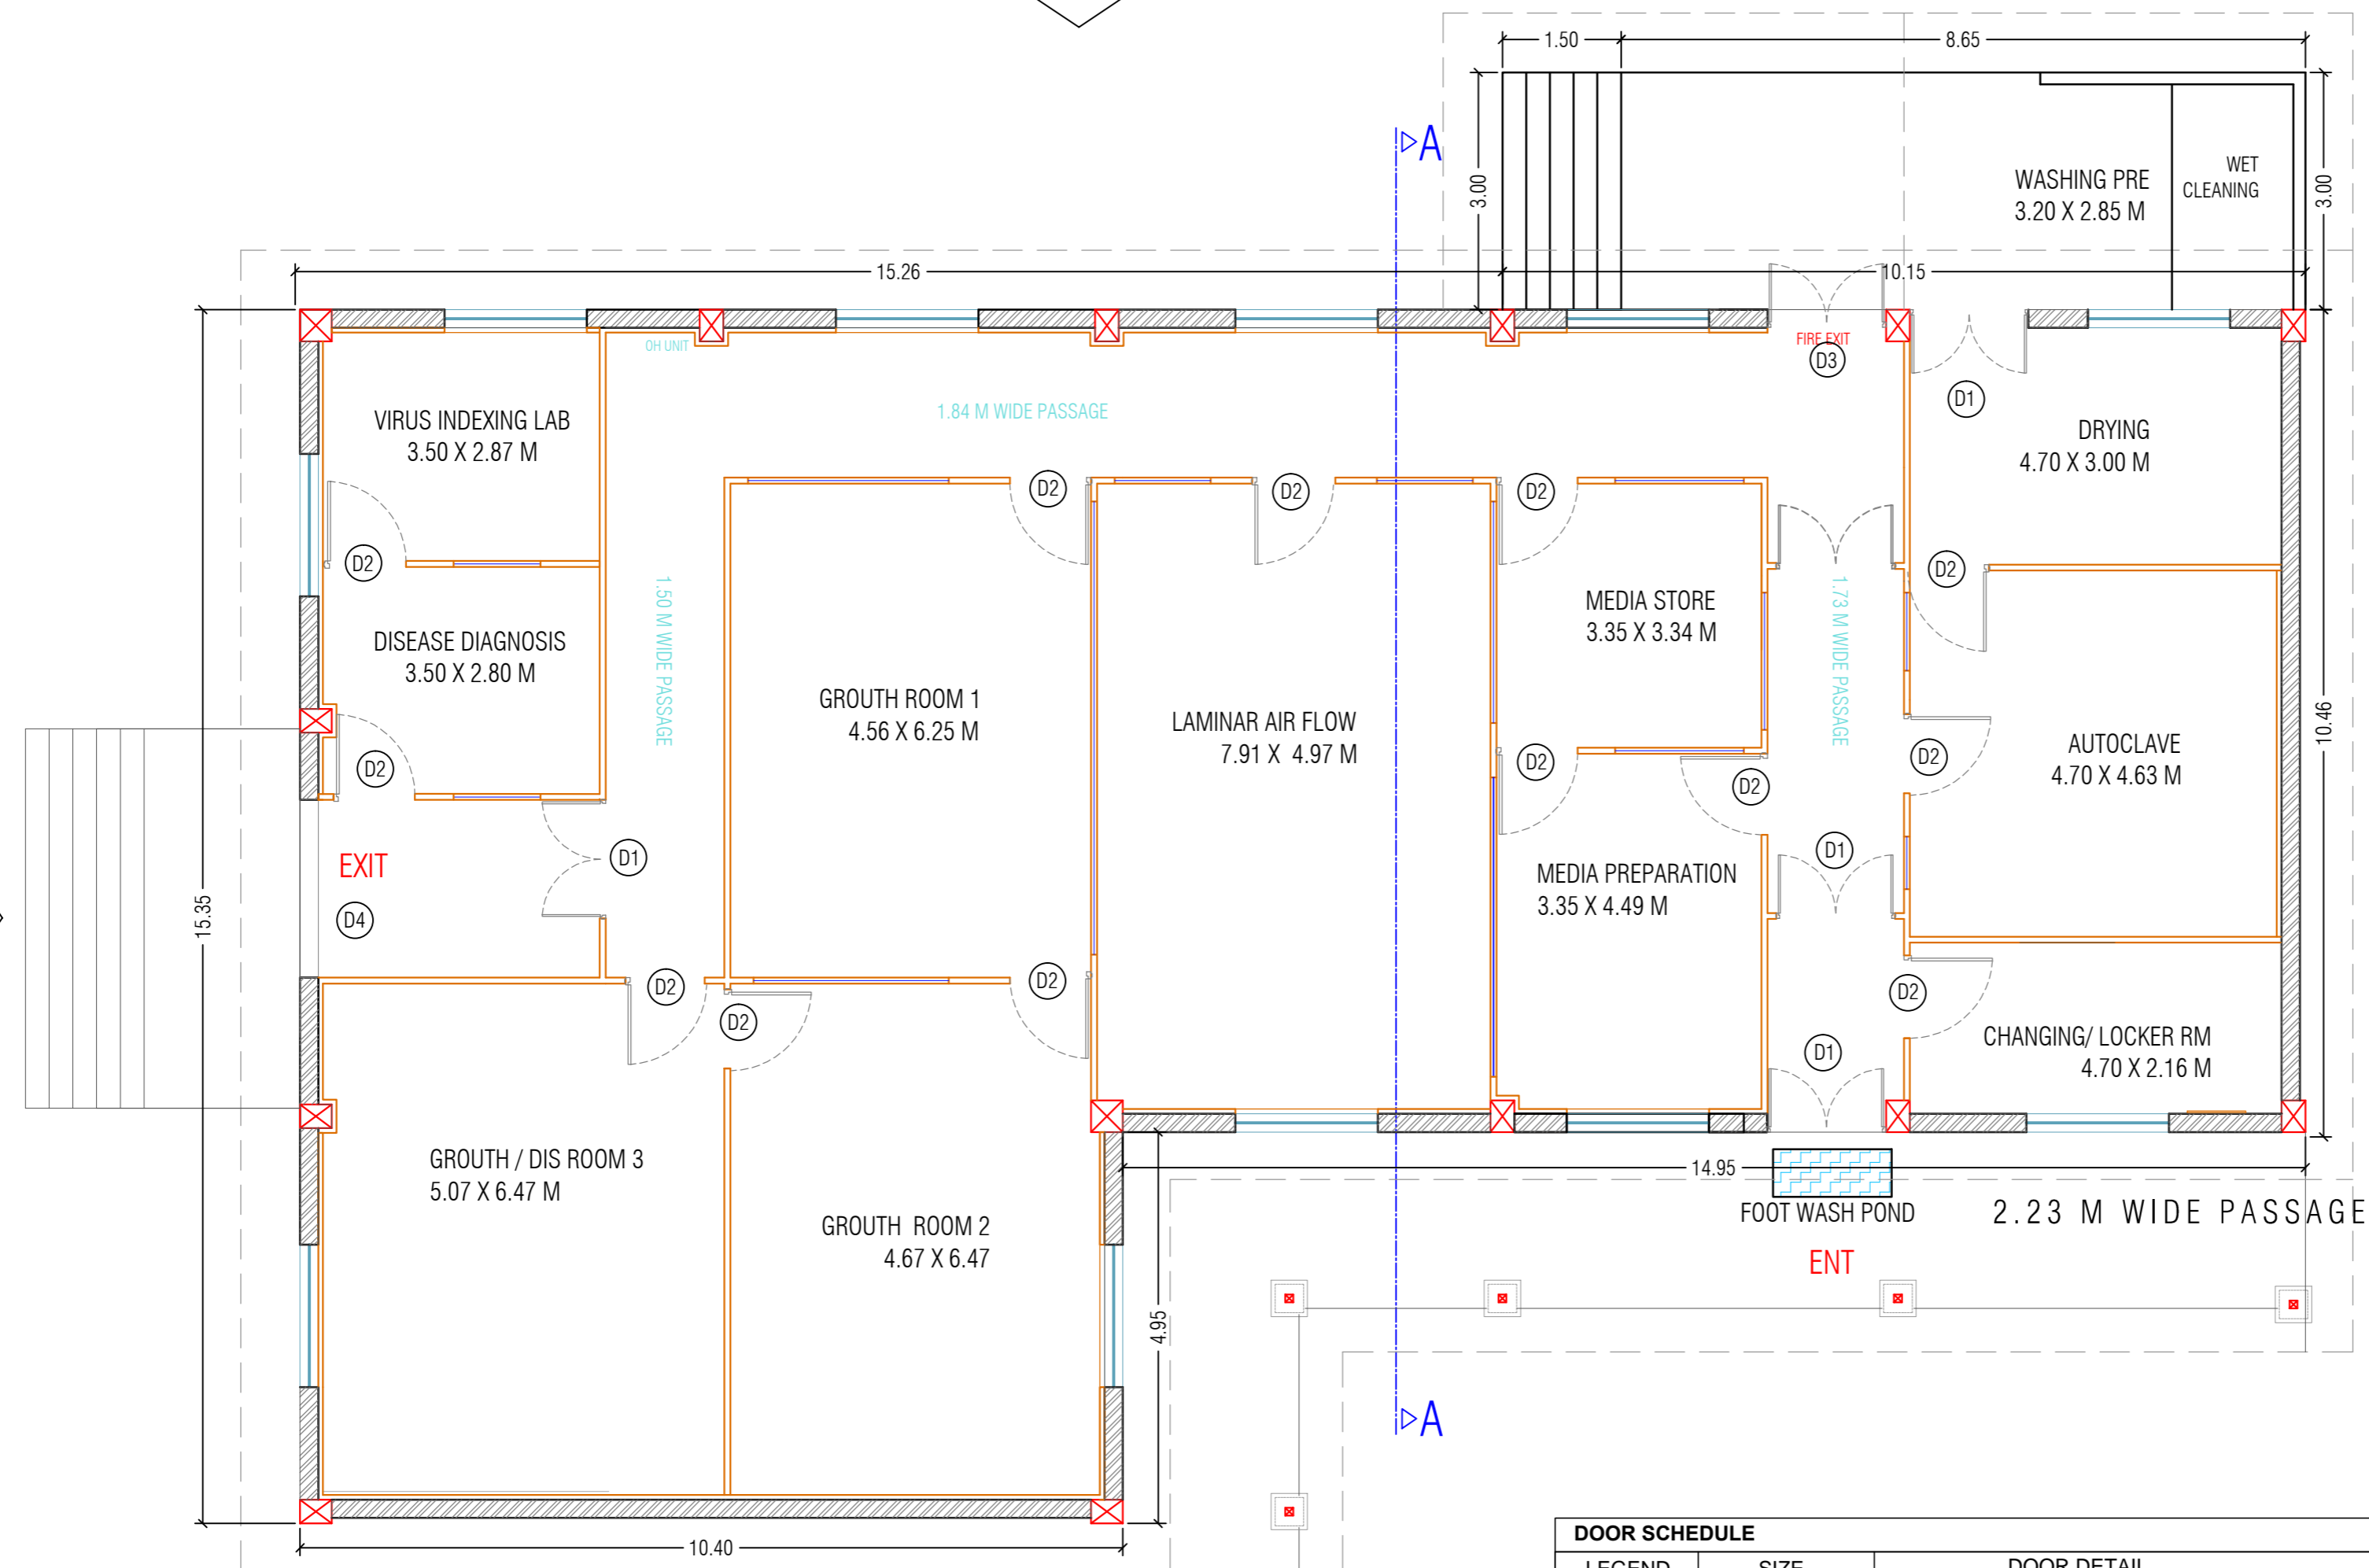

DOOR SCHEDULE		
LEGEND	SIZE	DOOR DETAIL
D-1	1.50 X 2.10 M	METAL DOOR-DOUBLE LEAF- AS PER MFG. SPECIFICATIONS AT BOQ
D-2	1.05 X 2.10 M	METAL DOOR-DOUBLE LEAF- AS PER MFG. SPECIFICATIONS AT BOQ
D-3	1.50 X 2.10 M	FIRE EXIT DOOR WITH PANIC BAR AS SPECIFIED
D-4	2.40 X 2.10 M	M.S ROLLING SHUTTER

COPYRIGHT NOTE
 THIS DRAWING IS SOLE PROPERTY OF DESIGN CONSULTANTS ARCHITECTS PVT. LTD. AND THE COPYRIGHT OF THIS DRAWING SHALL REMAIN WITH US. THIS DRAWING MUST NOT WITHOUT OUR CONSENT BE SHOWN TO ANY PERSON OUTSIDE THE RECIPIENT, EMPLOYER OR BE COPIED OR ALTERED OR USED FOR THE PURPOSE OF CONSTRUCTION OR MANUFACTURING ANY ARTICLE SHOWN IN THIS DRAWING. THIS DRAWING ALONGWITH COPIES MADE BY THE RECIPIENT SHALL BE RETURNED ON DEMAND TO US.

- NOTES**
1. ALL DIMENSIONS ARE IN METERS.
 2. ONLY WRITTEN DIMENSIONS TO BE FOLLOWED.
 3. DO NOT SCALE THE DRAWING.
 4. IN CASE OF ANY AMBIGUITY OR DISCREPANCY, CONTACT THE ARCHITECTS.
 5. REFER THIS DRAWING ALONG WITH THE STRUCTURAL ENGINEER'S DRAWINGS.
 6. REFER STRUCTURAL ENGINEER'S DRAWINGS FOR REINFORCEMENT DETAILS.
 7. ALL EXTERNAL WALL ARE 230MM THK. AND ALL INTERNAL WALL ARE 150 MM THK.
 8. ALL CONSTRUCTION SHALL BE DONE ONLY AFTER THE APPROVAL FROM THE LOCAL AUTHORITY.

KEY PLAN

GOOD FOR CONSTRUCTION

SCHEDULE OF DOOR				
TYPE	DESCRIPTION	LOCATION	LINTEL HT.	SILL HT.

SCHEDULE OF WINDOWS				
TYPE	DESCRIPTION	LOCATION	LINTEL HT.	SILL HT.

NO	REVISION	DATE
R1	TRUSS HAS BEEN ADDED AT ROOF LVL.	08-07-2015

LEGENDS

CLIENT
 ADT'S HI TECH TISSUE CULTURE LAB,
 BARAMATI (PUNE)

PROJECT NAME
 HI TECH TISSUE CULTURE LAB

SITE ADDRESS
 PROPOSED HI TECH TISSUE CULTURE LAB
 AT GUT NO 114, MALEGAO KHURD, BARAMATI

SHEET TITLE SECTIONS

SHEET NO	SCALE	DATE	DRAWN BY	CHECKED BY
AR-SEC-01-R0	NTS	23-06-2017	PRATAP	

ARCHITECTS SIGNATURE ARCHITECT

Design Consultants Architects Pvt. Ltd.

SETU, UNIT NO 2, PLOT NO 69, BHARAT KUNJ, COLONY NO 2 ERANDAWANE, KOTHRUD PUNE-38 ERANDAWANE, KOTHRUD PUNE-38 TEL: 020-25411470 FAX: 25422819 E-MAIL: dc@dcapl.net